
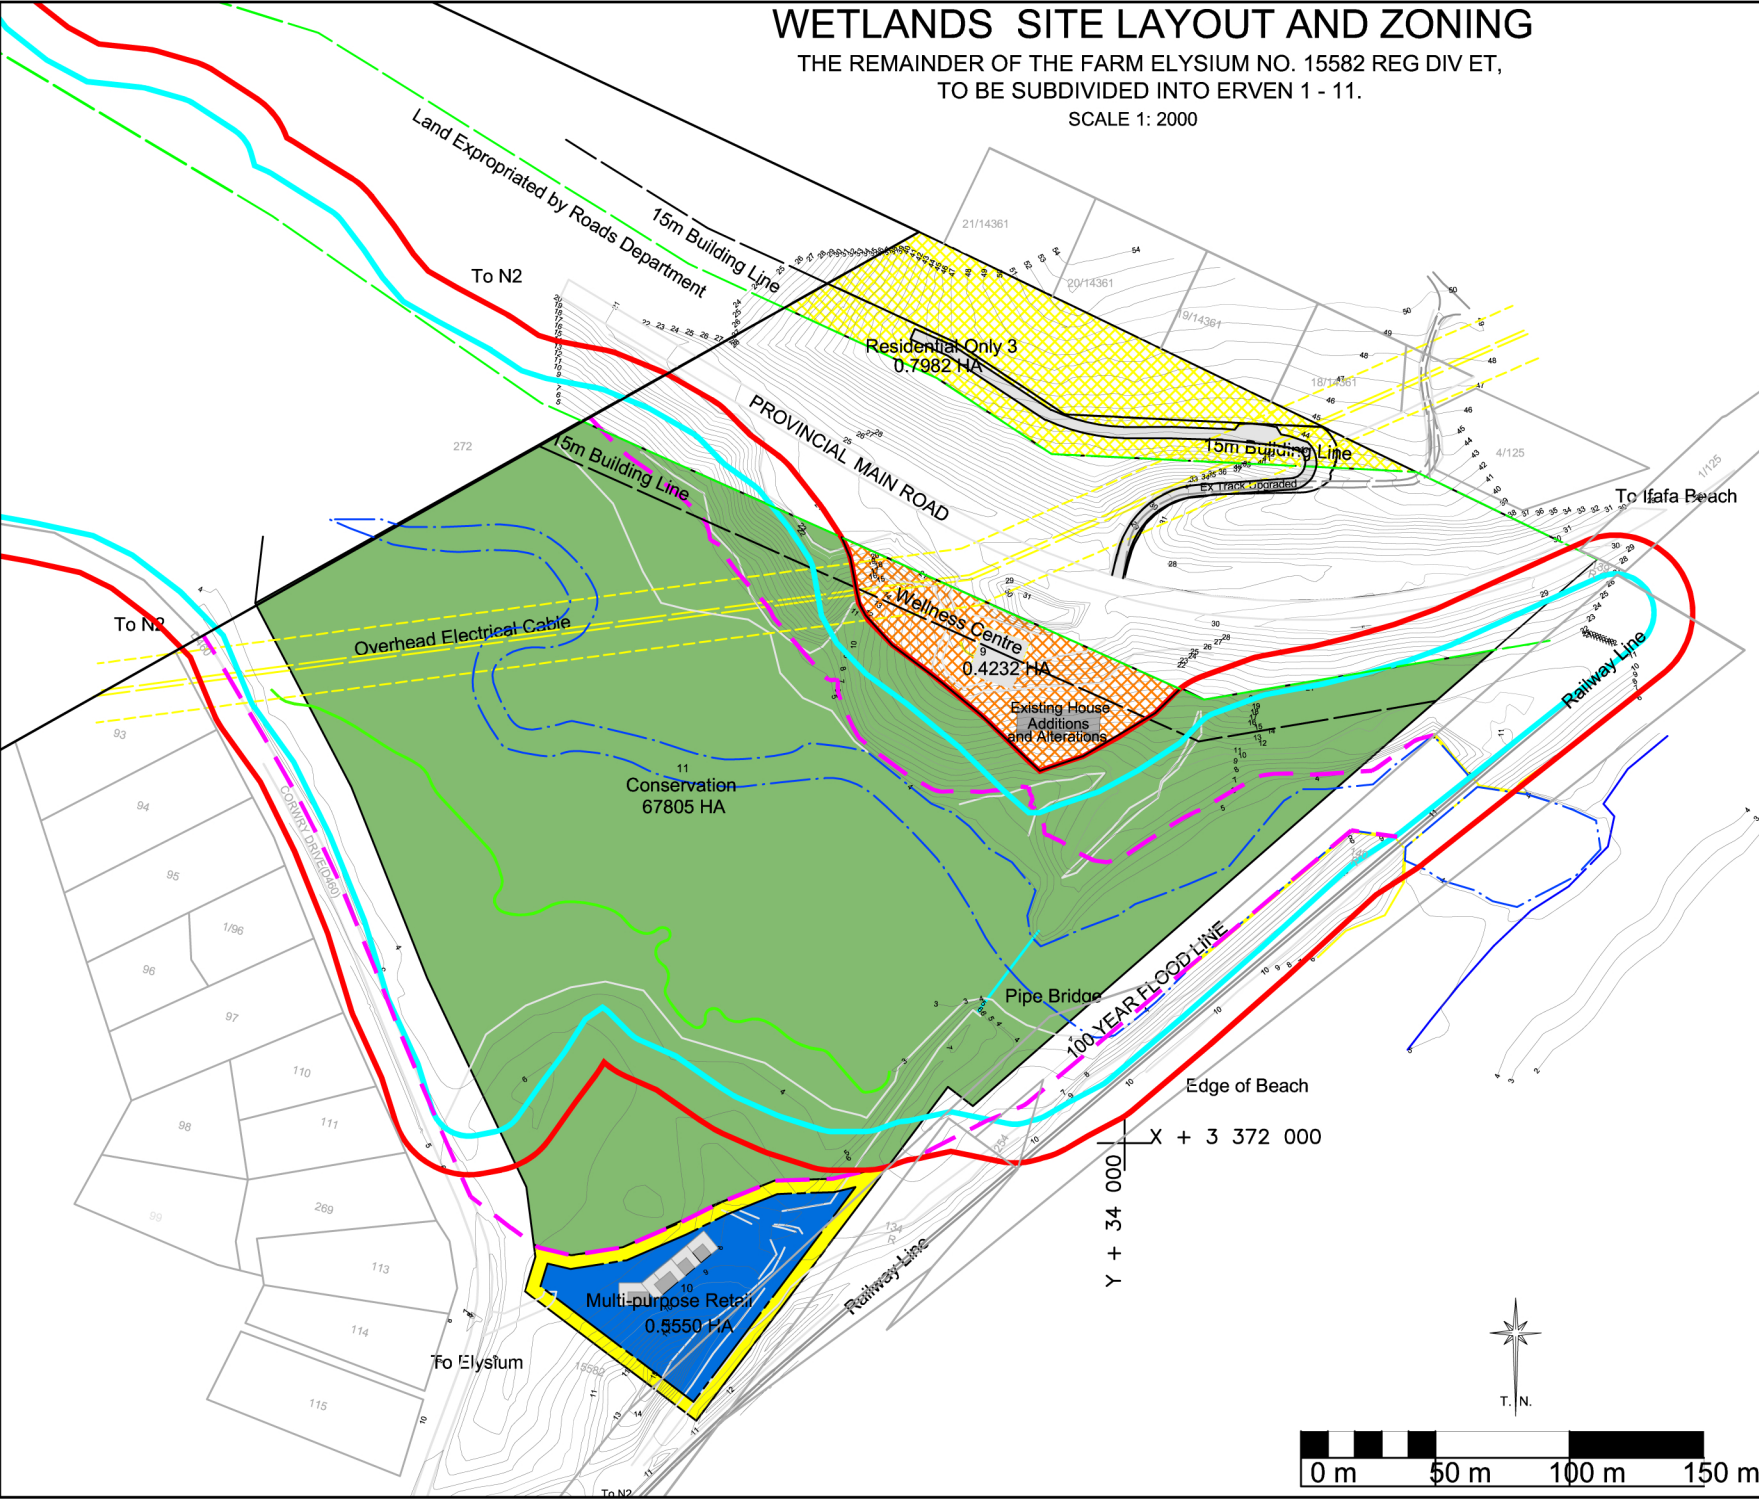


WETLANDS SITE LAYOUT AND ZONING

THE REMAINDER OF THE FARM ELYSIUM NO. 15582 REG DIV ET,
TO BE SUBDIVIDED INTO ERVEN 1 - 11.

SCALE 1: 2000

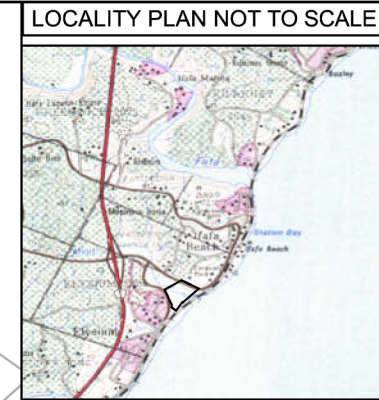

LEGEND

- Residential Only 3
- Wellness Centre
- Multi-purpose Retail
- Conservation
- Forest Buffer
- 15m Wetland Buffer
- 30m Wetland Buffer
- 100 Year Floodline
- River

FIONA GARSON - LEES & SHORT

Notes:

1. All dimensions are approximate and subject to change on final survey
2. Contour interval = 2m

CLIENT

CHIBA RING DEVELOPMENT COMPANY PTY LTD

PLAN No.

11E06P01

SCALE

1:2000 (A3)

PLAN TITLE

LAYOUT

DATE

JUNE 2016

PLANKONSULT

TOWN & REGIONAL PLANNING
PO BOX 10477 / PORT SHEPSTONE / 4240
TEL: 039 682 4505 FAX: 039 682 4762

