

WOODLANDS SITE LAYOUT AND ZONING

PORTION 3 (INCLUDING PORTION 23 (OF 3)) OF THE FARM DARLINGTON SOUTH NO.14361
 REG DIV ET, TO BE REDESIGNATED ERF 1348 ELYSIUM.
 ERF 1438 ELYSIUM TO BE SUBDIVIDED INTO PORTION 1 OF ERF 1348 AND PORTION 2 OF
 ERF 1348 ELYSIUM. PORTION 1 OF ERF 1348 ELYSIUM TO BE SUBDIVIDED INTO ERVEN
 1349-1402 ELYSIUM AND PORTION 2 OF ERF 1348 ELYSIUM TO BE SUBDIVIDED INTO
 PORTIONS 3-7 (OF 2) OF ERF 1348 ELYSIUM.
 KWAZULU-NATAL PROVINCE, UMDONI MUNICIPALITY
 SCALE 1:2500


LOCALITY PLAN NOT TO SCALE



- LEGEND**
- Chiba Ring Residential
 - Goldstones
 - Road Servitude
 - Forest Buffer
 - 15m Wetland Buffer
 - 30m Wetland Buffer
 - Conservation Servitude
 - River

FIONA GARSON - LEES & SHORT

DEVELOPMENT PARCELS D AND E HAVE
 BEEN INCORPORATED IN THE
 CONSERVATION AREA.

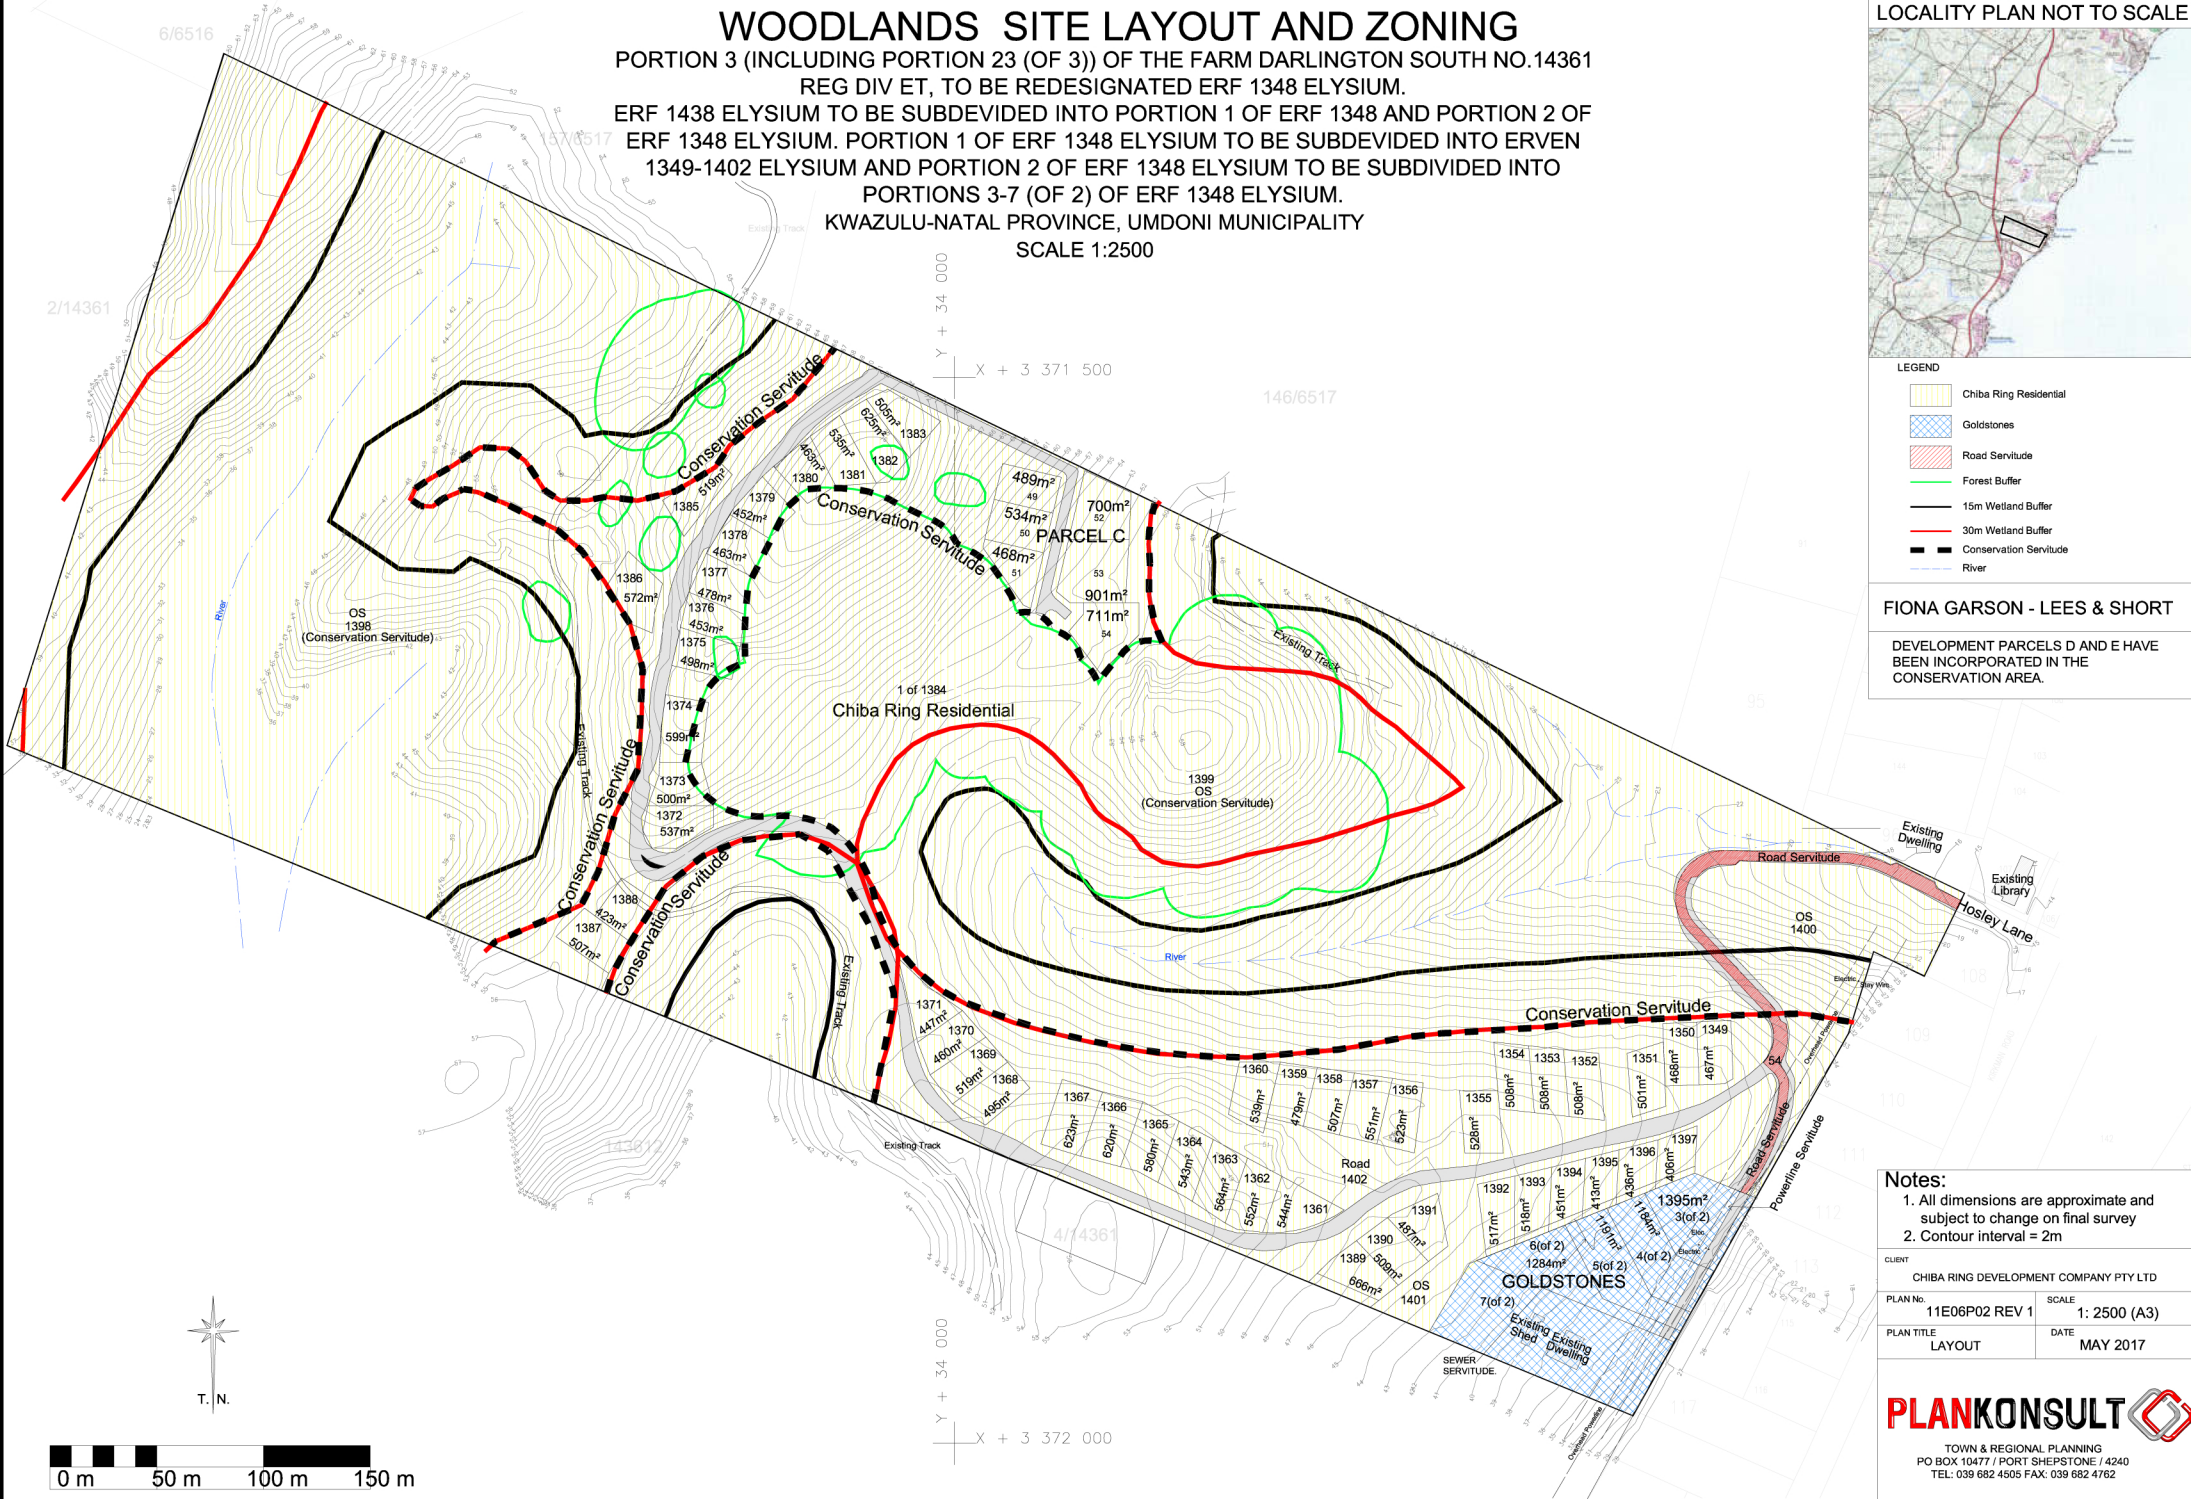

Notes:

1. All dimensions are approximate and subject to change on final survey
2. Contour interval = 2m

CLIENT

CHIBA RING DEVELOPMENT COMPANY PTY LTD

PLAN No. 11E06P02 REV 1

SCALE 1: 2500 (A3)

PLAN TITLE LAYOUT

DATE MAY 2017

PLANKONSULT

TOWN & REGIONAL PLANNING
 PO BOX 10477 / PORT SHEPSTONE / 4240
 TEL: 039 682 4505 FAX: 039 682 4762